

AMENDMENT TO
MEMORANDUM OF AGREEMENT
AMONG
**THE UNITED STATES GENERAL SERVICES ADMINISTRATION,
THE ADVISORY COUNCIL ON HISTORIC PRESERVATION,
THE DISTRICT OF COLUMBIA HISTORIC PRESERVATION OFFICE,
THE NATIONAL CAPITAL PLANNING COMMISSION,
AND
THE UNITED STATES DEPARTMENT OF HOMELAND SECURITY,**
REGARDING THE
**DEVELOPMENT OF THE INTERAGENCY SECURITY COMMITTEE (ISC) LEVEL 5
PERIMETER SECURITY IMPROVEMENTS
AT ST. ELIZABETHS NATIONAL HISTORIC LANDMARK,
WASHINGTON, DC**
("Agreement")

WHEREAS the Agreement was executed on March 4, 2010 and an amendment was executed on December 9, 2010; and

WHEREAS, in accordance with the Agreement, Stipulation I.C ("Construction Staging"), site work for the undertaking slightly expands the Limit of Disturbance ("LOD") to accommodate slope stabilization measures to protect the northern slope adjacent to the Barry Farm neighborhood in support of the Perimeter Security Improvements and campus stormwater management improvements. These measures include: removal of the non-historic succession tree growth along the northern slope and restoration to its historic open condition; elimination of the previously approved retaining wall beneath the inner perimeter fence; stabilization of the slope by re-grading to a 2:1 incline; and incorporation of drainage swales to improve storm water management. These slight adjustments do not result in any significant additional adverse effects to the NHL.

NOW THEREFORE, in accordance with Stipulation VII ("Amendments"), the Signatories agree to amend the MOA as follows:

1. Amend the LOD identified in the Construction Staging Plan (Exhibit 4) to include the slope stabilization measures, as depicted herein. This amendment, in its entirety, is integrated into the MOA as Exhibit 4, superseding all previous versions of Exhibit 4.
2. Add the North Slope Stabilization Measures as Exhibit 16 to revise the design of the perimeter fence at the North Slope location and accommodate for slope stabilization measures.

Execution and implementation of this Amendment to the MOA by the Signatories, and implementation of its terms, shall evidence that GSA has afforded the ACHP and DCHPO an opportunity to comment on the Undertaking and its effects, and that GSA has taken into account the effects of the Undertaking on historic properties in compliance with 36 C.F.R. Part 800 and Sections 106 and 110 of the NHPA.

[signatures follow]

GENERAL SERVICES ADMINISTRATION

Cathleen C. Kronopolus


3-25-2011

By:

Date:

Cathleen C. Kronopolus
Regional Commissioner
Public Buildings Service
National Capital Region

GENERAL SERVICES ADMINISTRATION

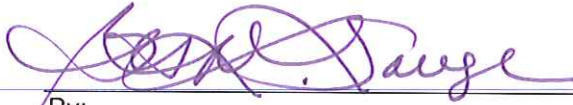


By:



Date:

Beth L. Savage
Director, Center for Historic Buildings
Federal Preservation Officer

District Of Columbia STATE HISTORIC PRESERVATION OFFICER

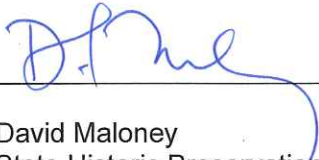


3-29-2011

By:

David Maloney
State Historic Preservation Officer

Date:

ADVISORY COUNCIL ON HISTORIC PRESERVATION

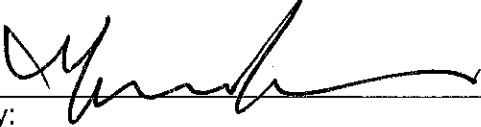

4/1/11


By:

Date:



John M. Fowler
Executive Director

NATIONAL CAPITAL PLANNING COMMISSION



3/30/2011

By:

Date:

Marcel C. Acosta
Executive Director

DEPARTMENT OF HOMELAND SECURITY

RKMcGruder

28 March 2011

By:


Date:

Richard K. McGruder
Director, Headquarters Management & Development

NORTH SLOPE STABILIZATION MEASURES

- Design revisions for the stabilization of the North Slope include:
 - Remove invasive succession tree growth along the northern slope and restore it to its historic open condition;
 - Remove unstable rubble fill and reduce the incline of the slope from 1:1 to 2:1;
 - Incorporate drainage swales to support storm water management improvements;
 - Eliminate the retaining wall beneath the inner perimeter fence

NORTH SLOPE STABILIZATION MEASURES

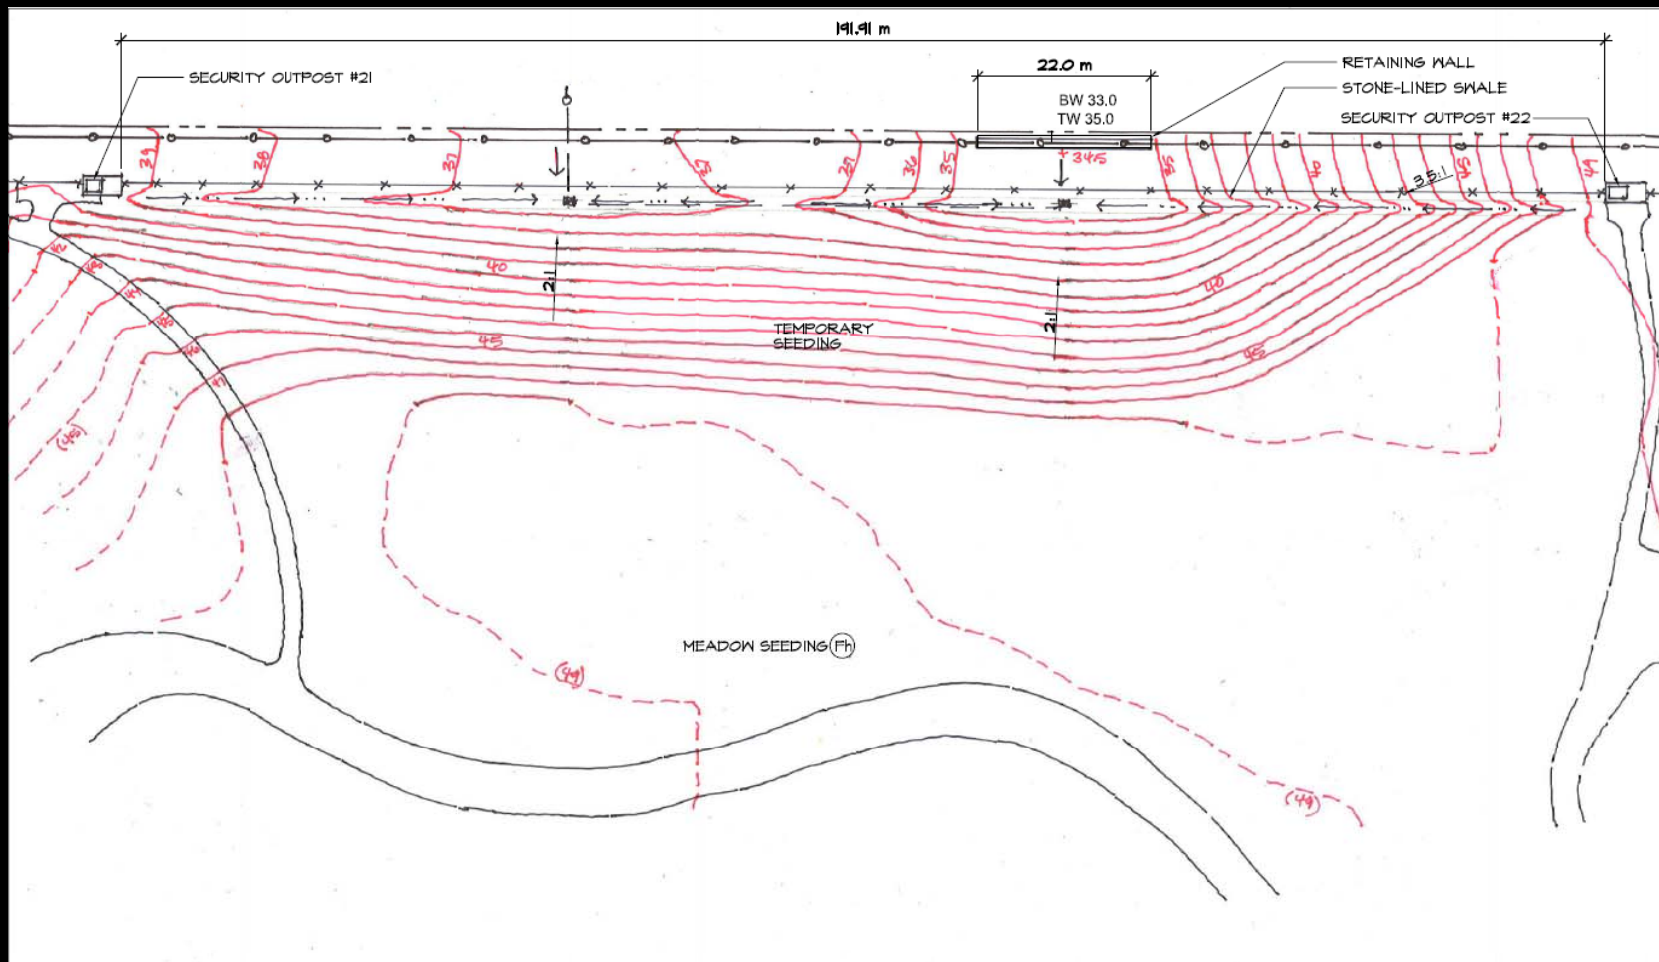


andropogon
landscape architecture


ANDROPOGON ASSOCIATES LTD.
 10 SHURS LANE, PHILADELPHIA, PA 19127
 TEL 215 487 0700 | FAX 215 483 7520
 WEB www.andropogon.com

Grading Study- Option 2 (2:1 Slope) Revised
 ST. ELIZABETHS SECURITY FENCE @ NORTH PROPERTY LINE

DATE	03/18/2011- REVISION 3
PROJECT NAME	ST. ELIZABETHS SECURITY FENCE
PROJECT #	3624.05/ LSK 005
ACAD FILE	NORTH SLOPE 1:500

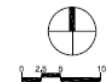


NORTH SLOPE STABILIZATION MEASURES

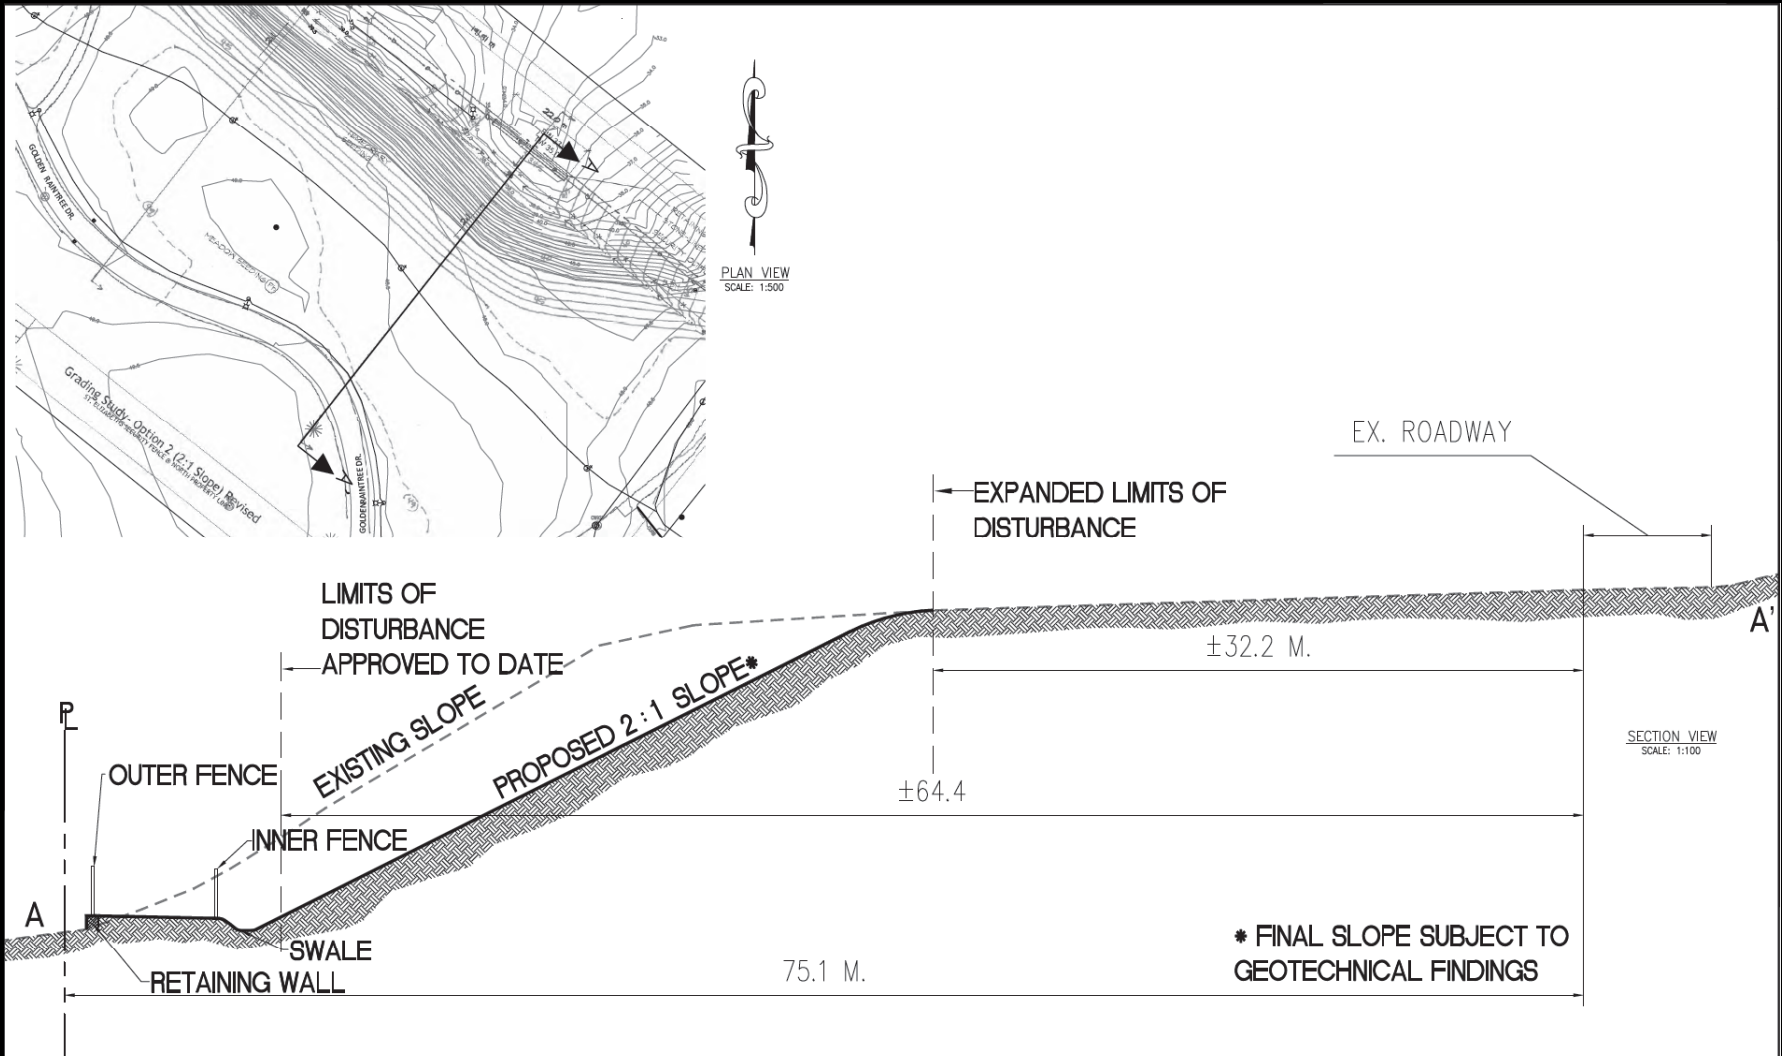


NORTH SLOPE STABILIZATION MEASURES

Not to Scale

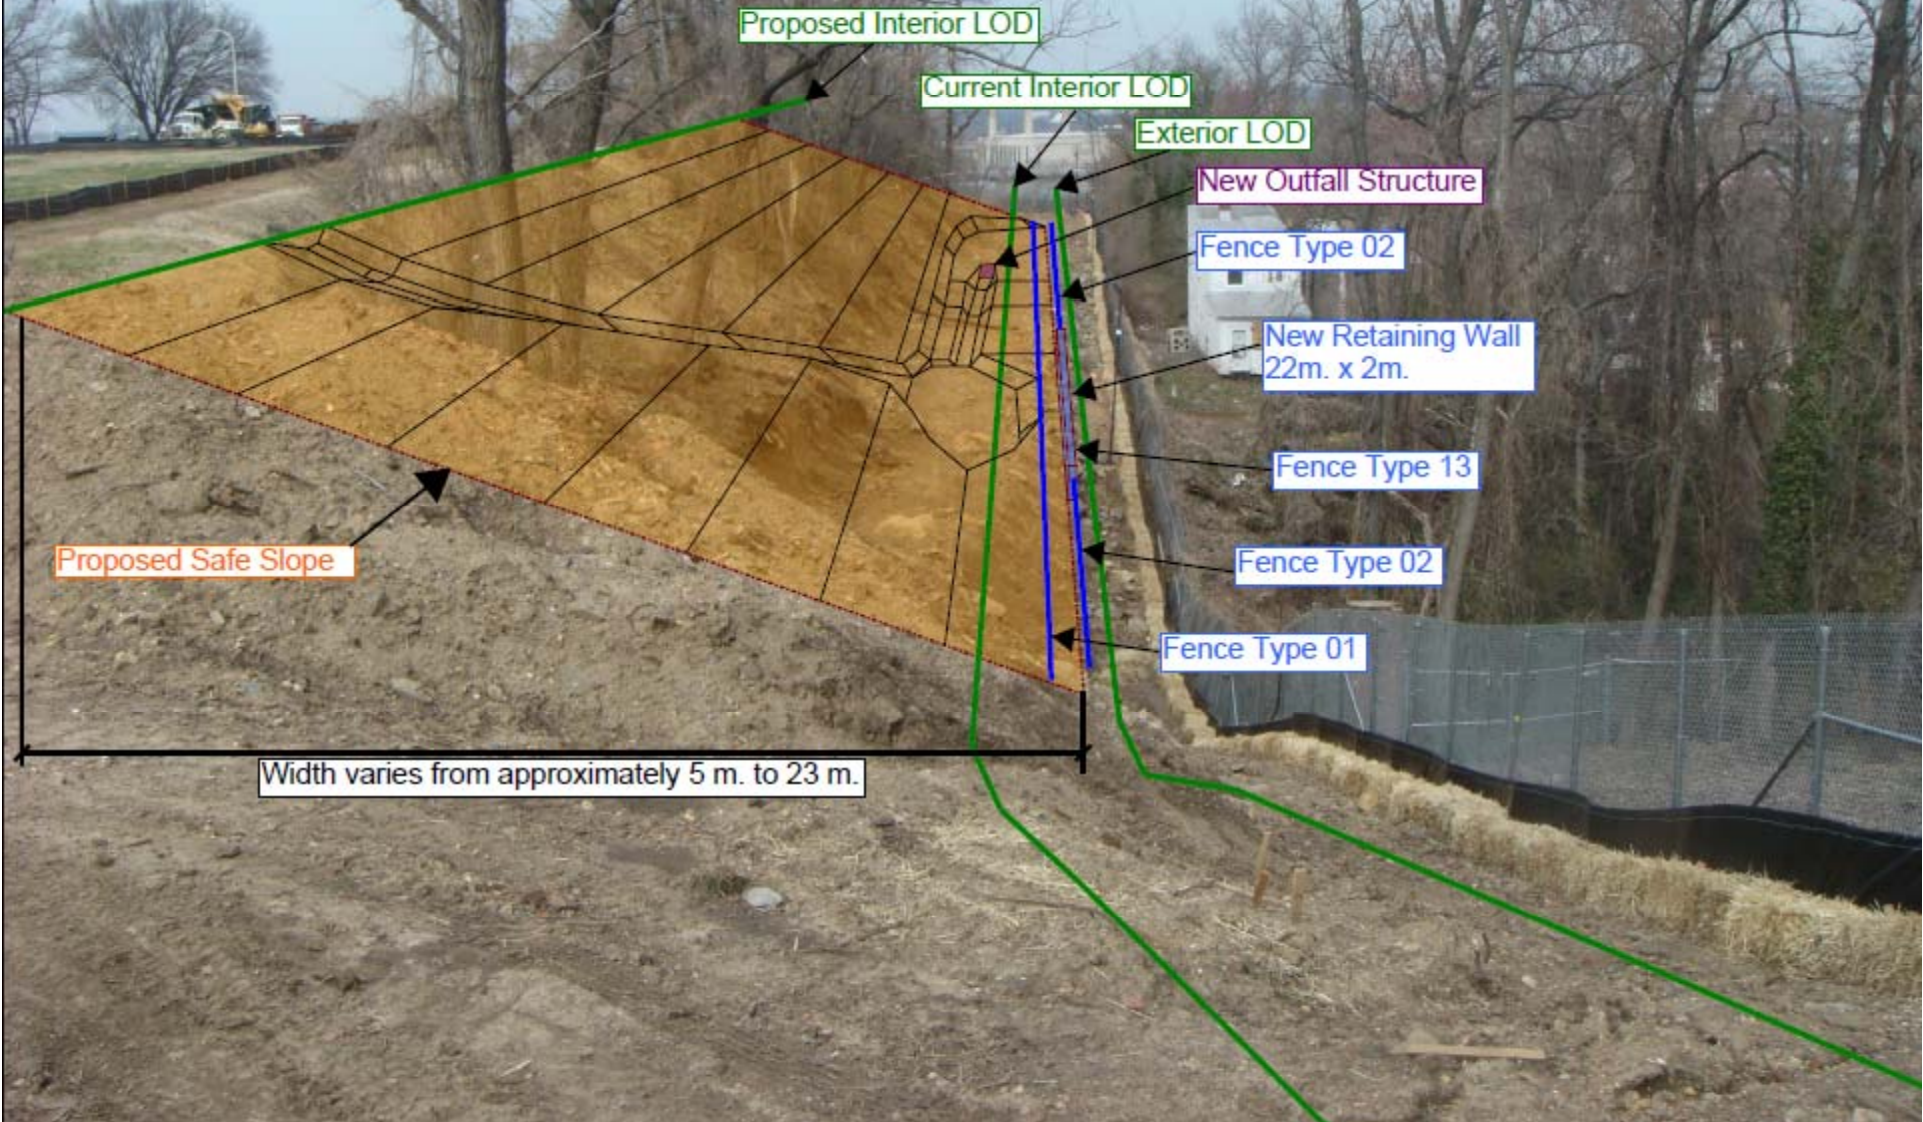

NORTH SLOPE STABILIZATION MEASURES

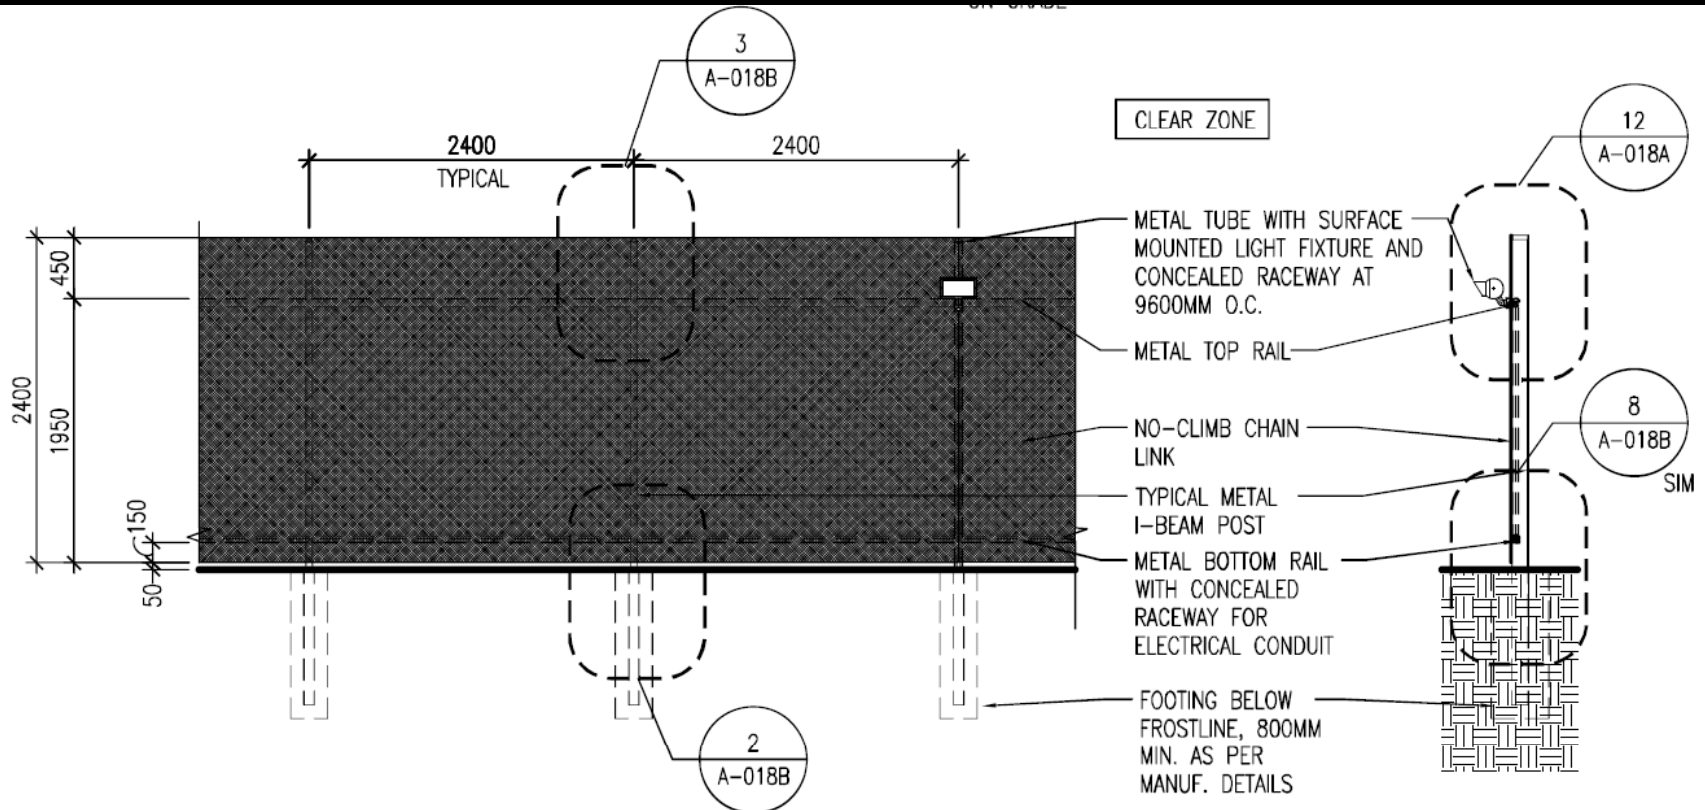

01 - 01 - 01 - 01 - 01

1


FENCE TYPE 01

NO-CLIMB (CHAIN LINK)
ON GRADE

1:50

Fence Type 1 (Inner Fence) – No Climb

NORTH SLOPE STABILIZATION MEASURES

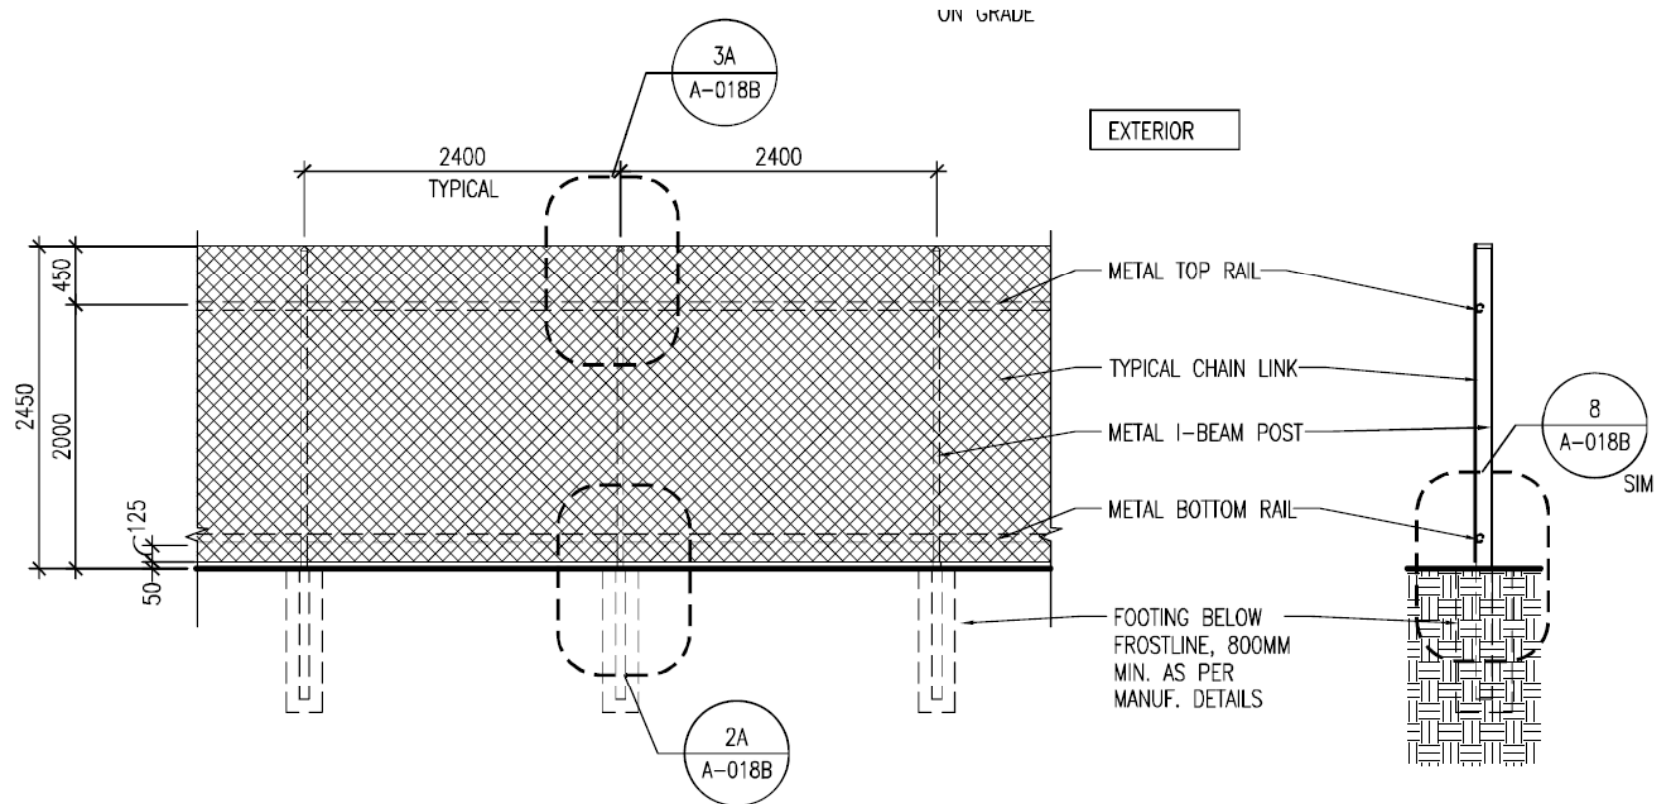

02 - - - 02 - - - 02 - - - 02 - - - 02 - - -

2


FENCE TYPE 02

TYPICAL CHAIN LINK
ON GRADE

1:50

Fence Type 2 (Outer Fence) – Chain Link

NORTH SLOPE STABILIZATION MEASURES

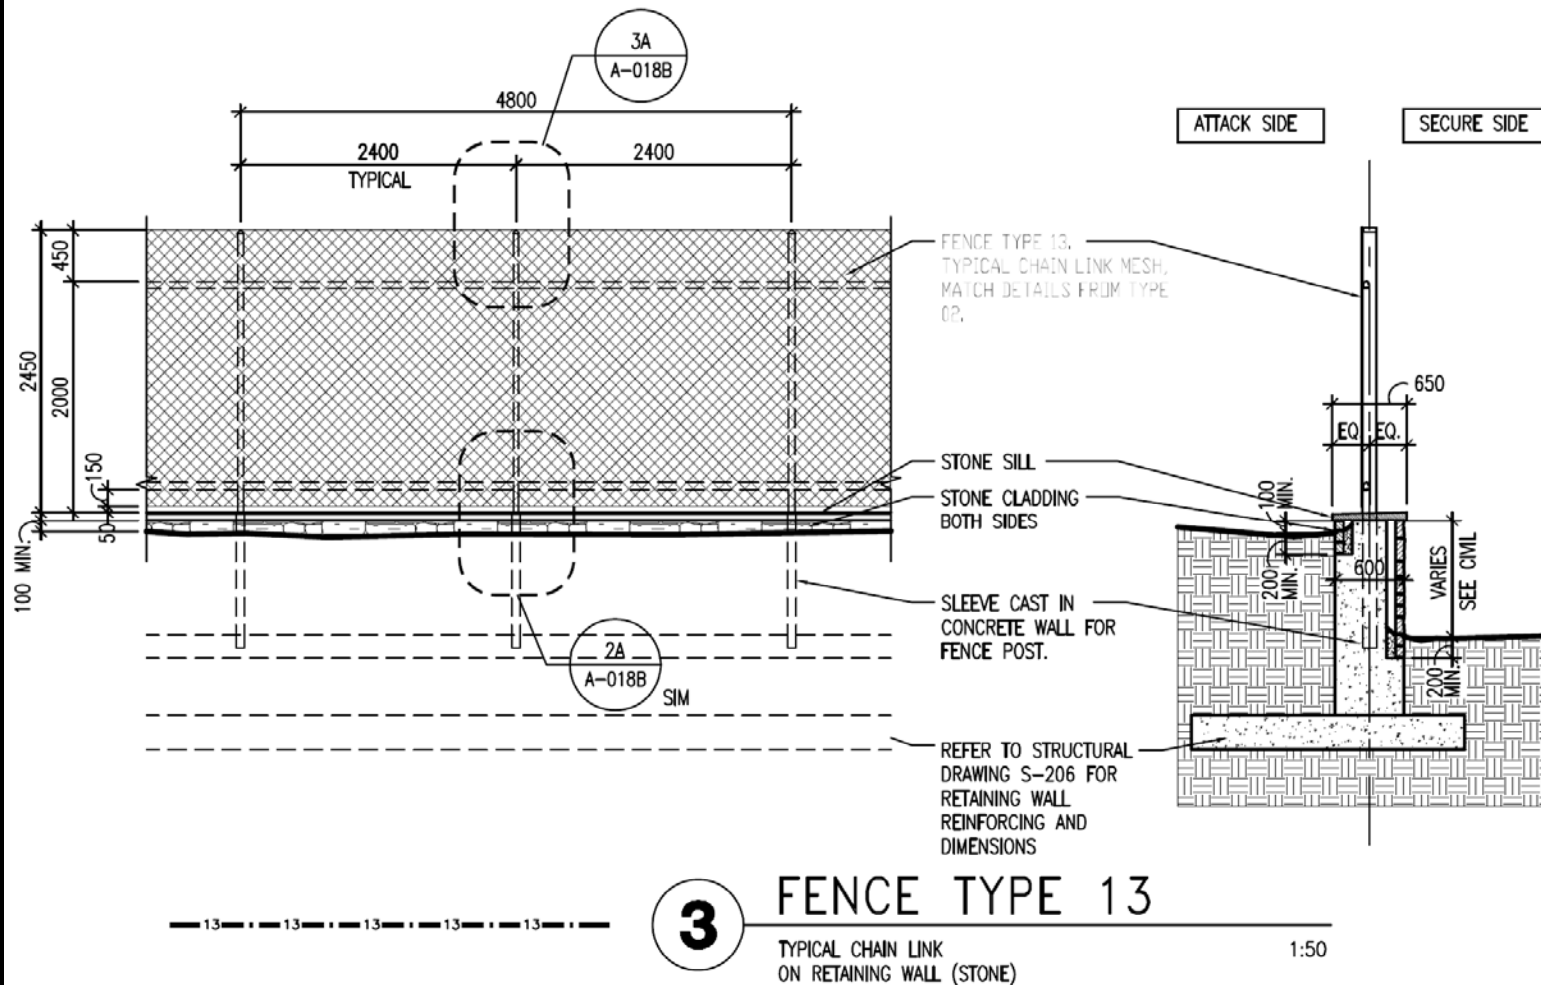

Fence Type 13 (Outer Fence On Retaining Wall) – Chain Link